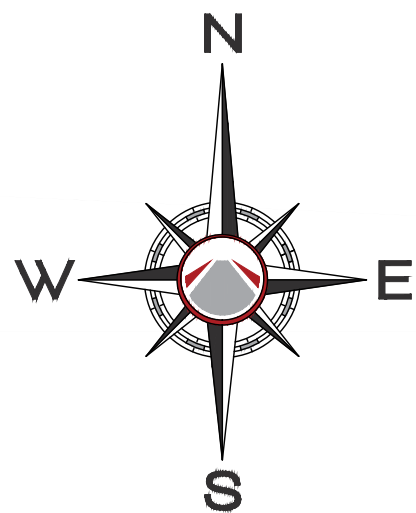


(IN FEET)
1 INCH = 20 FEET



ATLANTIC
TRAFFIC+DESIGN

Warren, New Jersey Hauppauge, New York New York, New York

[illegible]

PROTECT YOURSELF



WHAT YOU DON'T KNOW CAN HURT YOU

PROJECT No.:	AJ15088
DRAWN BY:	JR
CHECKED BY:	CC
DATE:	3-15-2018
SCALE:	1" = 20'
CAD I.D.:	AJ15088 TTE

PROJECT:

TRUCK TURN EXHIBITS

FOR
ONE BAY URBAN RENEWAL
LLC

BAY AVENUE & WALNUT CRESCENT
MONTCLAIR TWP/BOROUGH OF GLEN
RIDGE
ESSEX COUNTY, NJ

NOT APPROVED FOR
CONSTRUCTION



ATLANTIC
TRAFFIC+DESIGN

35 Technology Drive
Warren, New Jersey 07059
908-769-5588
Certificate of Authorization No. 24GA2795

COREY M. CHASE

$$C \supset C_n$$

PROFESSIONAL ENGINEER
NEW JERSEY LICENSE NO. 47470

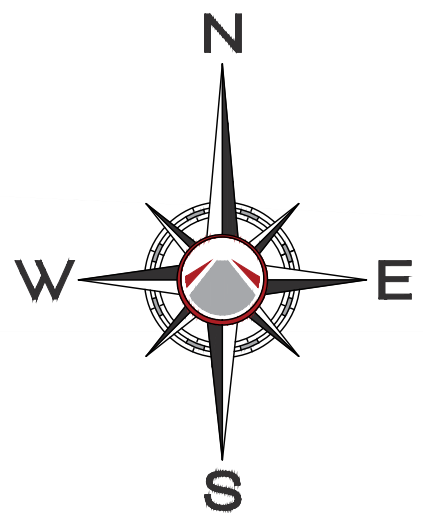
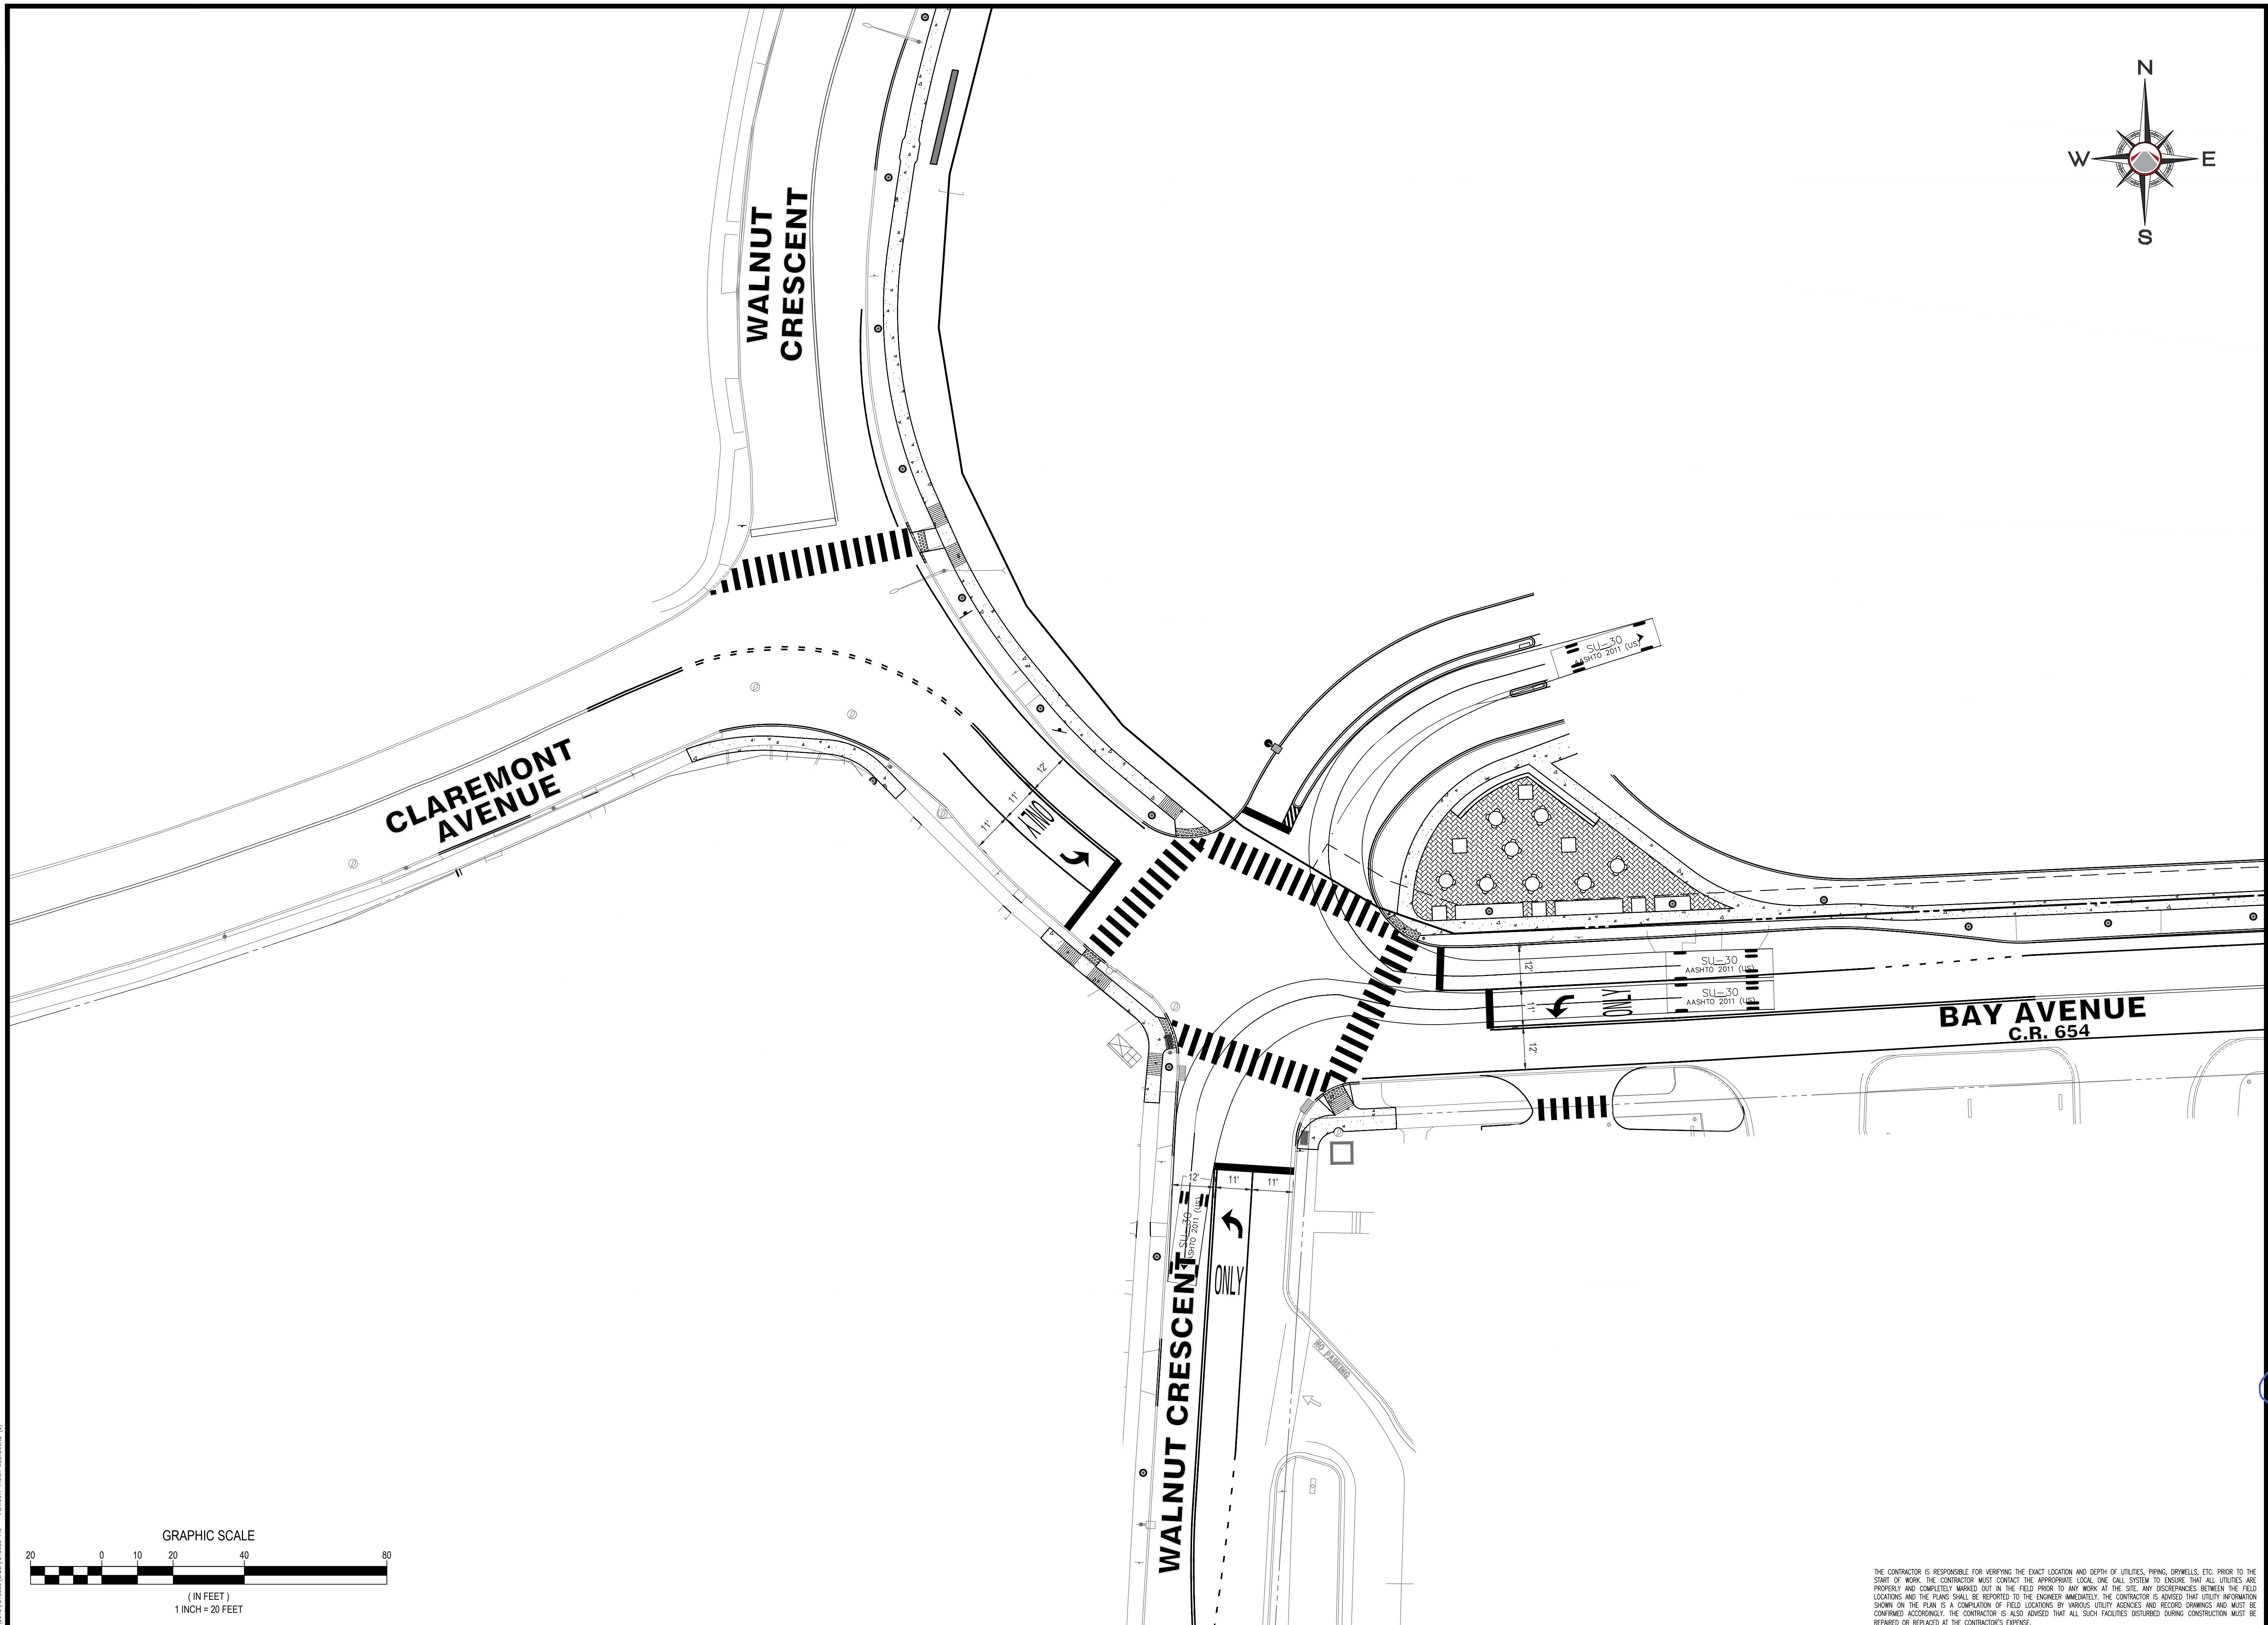
SHEET TITLE:
TRUCK TURN
EXHIBIT NORTH
BOUND

SHEET NUMBER:

1

REVISION 0

THE CONTRACTOR IS RESPONSIBLE FOR VERIFYING THE EXACT LOCATION AND DEPTH OF UTILITIES, PIPING, DRYWELLS, ETC. PRIOR TO THE START OF WORK. THE CONTRACTOR MUST CONTACT THE APPROPRIATE LOCAL ONE CALL SYSTEM TO ENSURE THAT ALL UTILITIES ARE PROPERLY AND COMPLETELY MARKED OUT IN THE FIELD PRIOR TO ANY WORK AT THE SITE. ANY DISCREPANCIES BETWEEN THE FIELD LOCATIONS AND THE PLANS SHALL BE REPORTED TO THE ENGINEER IMMEDIATELY. THE CONTRACTOR IS ADVISED THAT UTILITY INFORMATION SHOWN ON THE PLAN IS A COMPILATION OF FIELD LOCATIONS BY VARIOUS UTILITY AGENCIES AND RECORD DRAWINGS AND MUST BE CONFIRMED ACCORDINGLY. THE CONTRACTOR IS ALSO ADVISED THAT ALL SUCH FACILITIES DISTURBED DURING CONSTRUCTION MUST BE REPAIRED OR REPLACED AT THE CONTRACTOR'S EXPENSE.

The logo for Atlantic Traffic + Design features a stylized graphic on the left consisting of two red diagonal lines forming a chevron shape, with a grey triangle in the center. To the right of this graphic, the word "ATLANTIC" is written in a large, bold, black sans-serif font, and "TRAFFIC + DESIGN" is written below it in a smaller, bold, black sans-serif font.

Warren, New Jersey Hauppauge, New York New York, New York

[illegible]

PROTECT YOURSELF



WHAT YOU DON'T KNOW CAN HURT YOU.
THE STATE OF NEW JERSEY REQUIRES NOTIFICATION OF EXCAVATORS, DESIGNERS, & ANY PERSON PREPARING TO DISTURB THE EARTH'S SURFACE ANYWHERE IN THE STATE.

PROJECT No.:	AJ15088
DRAWN BY:	JR
CHECKED BY:	CC
DATE:	3-15-2018
SCALE:	1" = 20'
CAD I.D.:	AJ15088 TTE

PROJECT: _____

TRUCK TURN EXHIBITS


FOR

ONE BAY URBAN RENEWAL
LLC

BAY AVENUE & WALNUT CRESCENT
MONTCLAIR TWP/BOROUGH OF GLEN
RIDGE
ESSEX COUNTY, NJ

NOT APPROVED FOR
CONSTRUCTION

ATLANTIC
TRAFFIC+DESIGN
35 Technology Drive
Warren, New Jersey 07059
908-769-5588
NJ Certificate of Authorization No. 24GA27957900

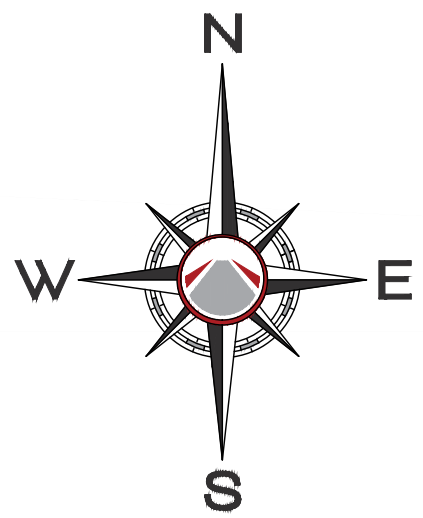
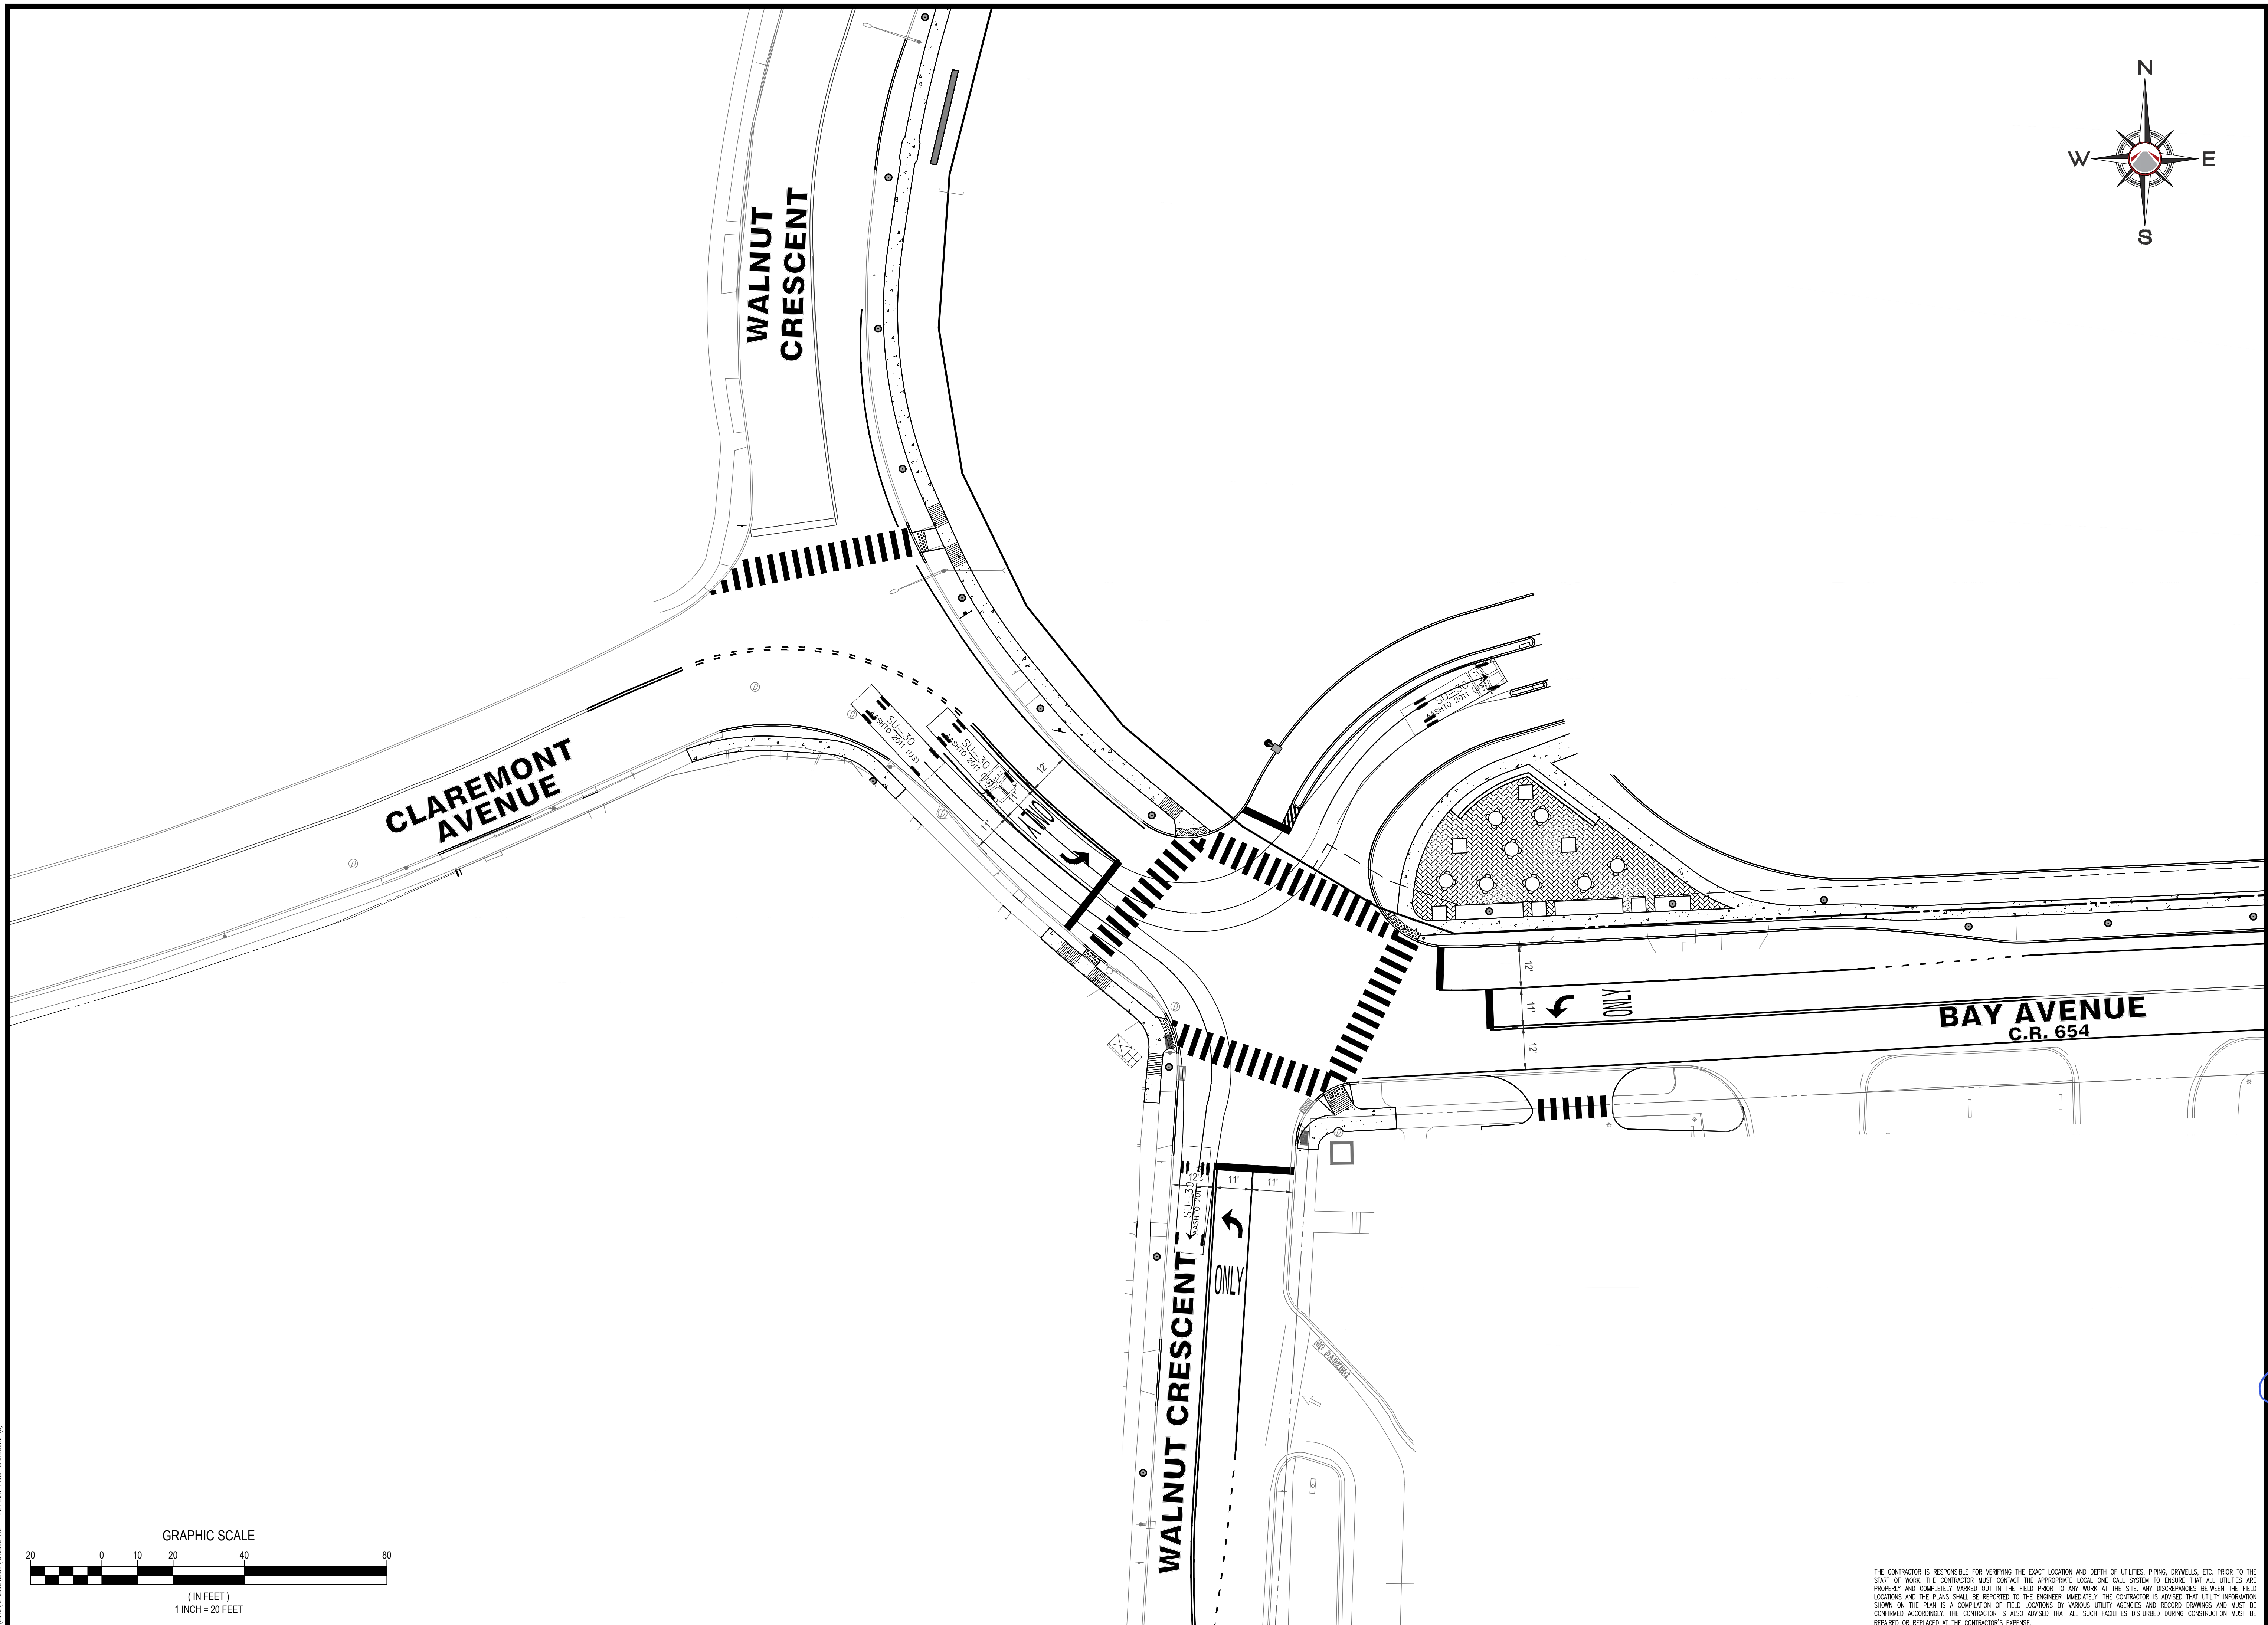
COREY M. CHASE

PROFESSIONAL ENGINEER
 NEW JERSEY LICENSE NO. 47470

SHEET TITLE:
TRUCK TURN
EXHIBIT
WESTBOUND

SHEET NUMBER:
2
OF 4

REVISION 0

THE CONTRACTOR IS RESPONSIBLE FOR VERIFYING THE EXACT LOCATION AND DEPTH OF UTILITIES, PIPING, DRYWELLS, ETC. PRIOR TO THE START OF WORK. THE CONTRACTOR MUST CONTACT THE APPROPRIATE LOCAL ONE CALL SYSTEM TO ENSURE THAT ALL UTILITIES ARE PROPERLY AND COMPLETELY MARKED OUT IN THE FIELD PRIOR TO ANY WORK AT THE SITE. ANY DISCREPANCIES BETWEEN THE FIELD LOCATIONS AND THE PLANS SHALL BE REPORTED TO THE ENGINEER IMMEDIATELY. THE CONTRACTOR IS ADVISED THAT UTILITY INFORMATION SHOWN ON THE PLAN IS A COMPILATION OF FIELD LOCATIONS BY VARIOUS UTILITY AGENCIES AND RECORD DRAWINGS AND MUST BE CONFIRMED ACCORDINGLY. THE CONTRACTOR IS ALSO ADVISED THAT ALL SUCH FACILITIES DISTURBED DURING CONSTRUCTION MUST BE REPAIRED OR REPLACED AT THE CONTRACTOR'S EXPENSE.

The logo for Atlantic Traffic + Design features a stylized graphic on the left consisting of a grey chevron pointing right, flanked by two red chevron-like shapes pointing outwards. To the right of this graphic, the word "ATLANTIC" is written in a large, bold, black sans-serif font, and "TRAFFIC+DESIGN" is written below it in a smaller, bold, black sans-serif font.

Warren, New Jersey Hauppauge, New York New York, New York

[illegible]

PROTECT YOURSELF



WHAT YOU DON'T KNOW CAN HURT YOU.
THE STATE OF NEW JERSEY REQUIRES NOTIFICATION OF EXCAVATORS, DESIGNERS,

PROJECT No.:	AJ15088
DRAWN BY:	JR
CHECKED BY:	CC
DATE:	3-15-2018
SCALE:	1" = 20'
CAD I.D.:	AJ15088 TTE

PROJECT: _____

TRUCK TURN EXHIBITS


FOR

ONE BAY URBAN RENEWAL
LLC

BAY AVENUE & WALNUT CRESCENT
MONTCLAIR TWP/BOROUGH OF GLEN
RIDGE
ESSEX COUNTY, NJ

NOT APPROVED FOR
CONSTRUCTION

ATLANTIC
TRAFFIC+DESIGN
35 Technology Drive
Warren, New Jersey 07059
908-769-5588
NJ Certificate of Authorization No. 24GA27957900

COREY M. CHASE

PROFESSIONAL ENGINEER
 NEW JERSEY LICENSE NO. 47470

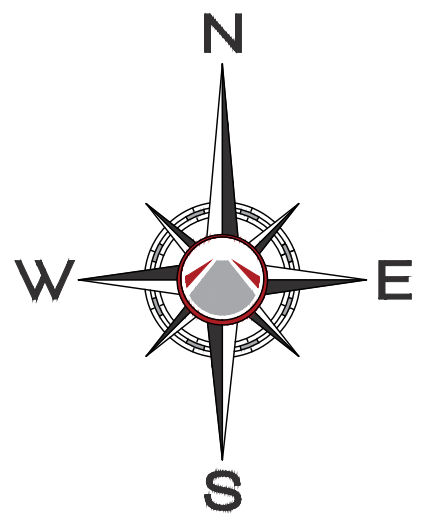
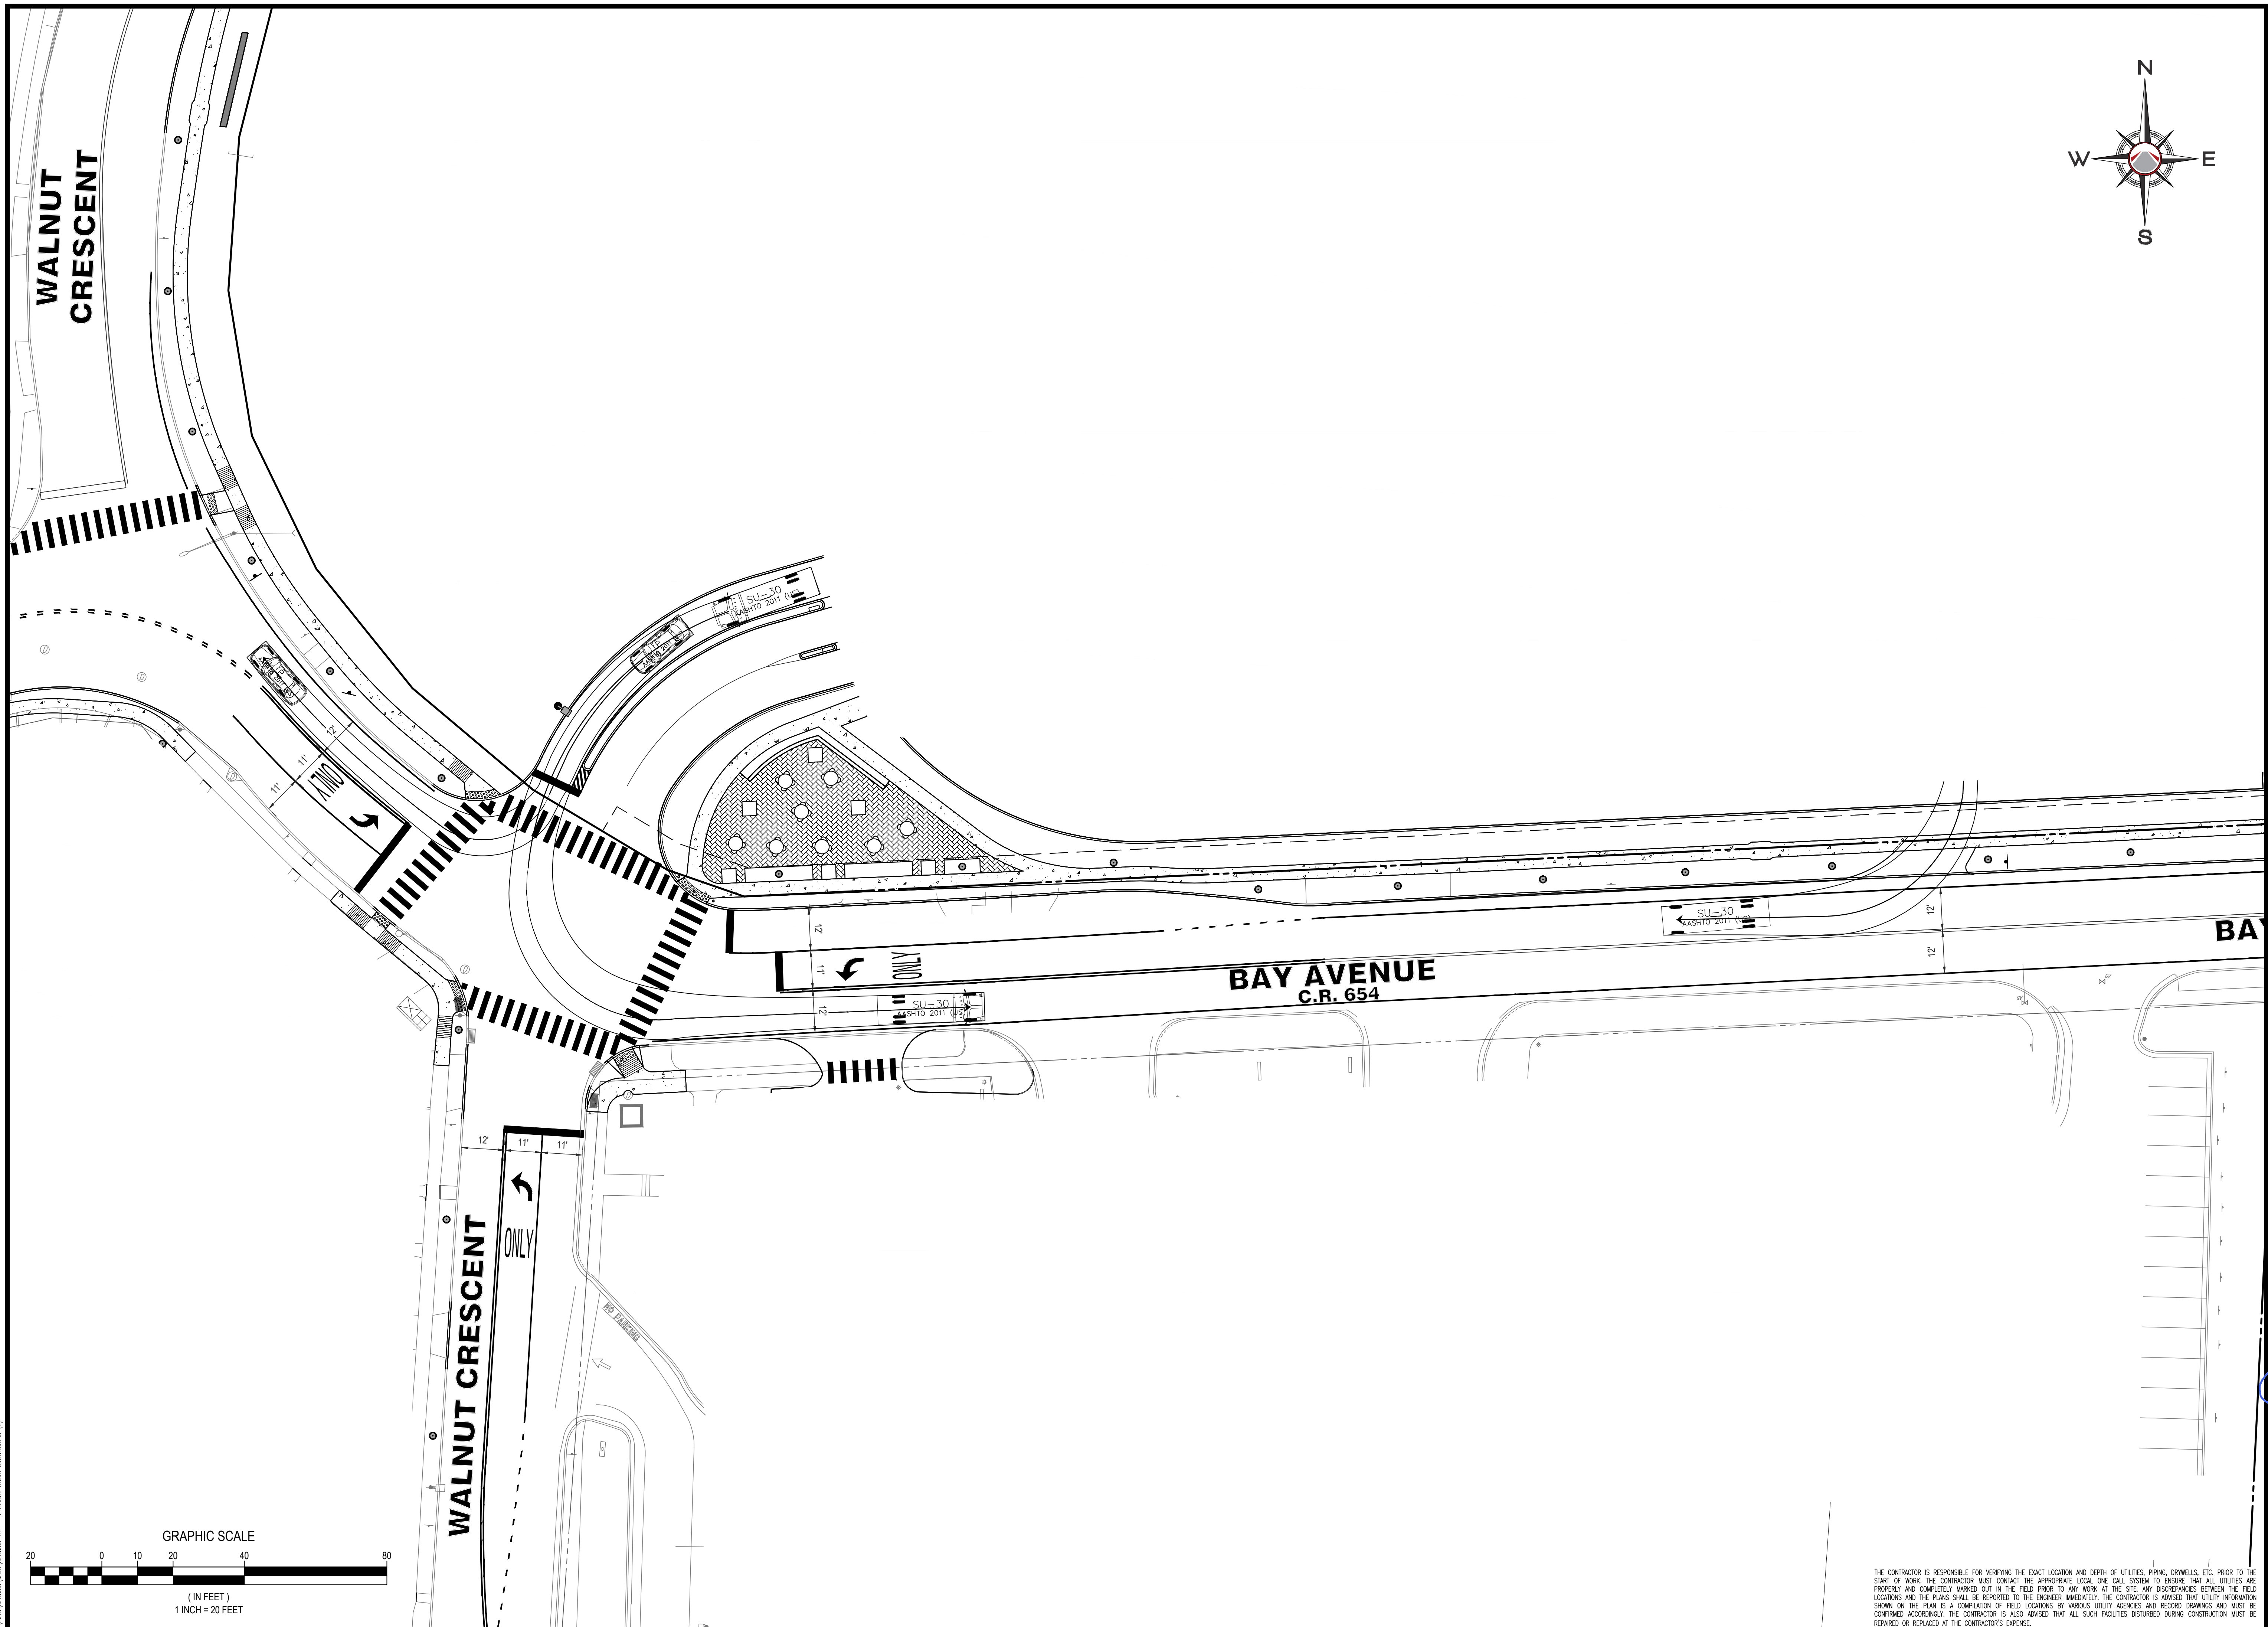
SHEET TITLE:

TRUCK TURN
EXHIBIT EASTBOUND

SHEET NUMBER:
3
OF 4

REVISION 0

THE CONTRACTOR IS RESPONSIBLE FOR VERIFYING THE EXACT LOCATION AND DEPTH OF UTILITIES, PIPING, DRYWELLS, ETC. PRIOR TO THE START OF WORK. THE CONTRACTOR MUST CONTACT THE APPROPRIATE LOCAL ONE CALL SYSTEM TO ENSURE THAT ALL UTILITIES ARE PROPERLY AND COMPLETELY MARKED OUT IN THE FIELD PRIOR TO ANY WORK AT THE SITE. ANY DISCREPANCIES BETWEEN THE FIELD LOCATIONS AND THE PLANS SHALL BE REPORTED TO THE ENGINEER IMMEDIATELY. THE CONTRACTOR IS ADVISED THAT UTILITY INFORMATION SHOWN ON THE PLAN IS A COMPILATION OF FIELD LOCATIONS BY VARIOUS UTILITY AGENCIES AND RECORD DRAWINGS AND MUST BE CONFIRMED ACCORDINGLY. THE CONTRACTOR IS ALSO ADVISED THAT ALL SUCH FACILITIES DISTURBED DURING CONSTRUCTION MUST BE REPAIRED OR REPLACED AT THE CONTRACTOR'S EXPENSE.

The logo for Atlantic Traffic + Design features a stylized graphic on the left consisting of a grey chevron pointing right, flanked by two red chevron shapes pointing outwards. To the right of this graphic, the word "ATLANTIC" is written in a large, bold, black sans-serif font, and "TRAFFIC+DESIGN" is written below it in a smaller, bold, black sans-serif font.

Warren, New Jersey Hauppauge, New York New York, New York

[illegible]

PROTECT YOURSELF



WHAT YOU DON'T KNOW CAN HURT YOU.
THE STATE OF NEW JERSEY REQUIRES NOTIFICATION OF EXCAVATORS, DESIGNERS, AND ANY PERSON PREPARING TO DISTURB THE EARTH'S SURFACE ANYWHERE IN THE STATE.

PROJECT No.:	AJ15088
DRAWN BY:	JR
CHECKED BY:	CC
DATE:	3-15-2018
SCALE:	1" = 20'
CAD I.D.:	AJ15088 TTE

PROJECT:

TRUCK TURN EXHIBITS

_____ FOR _____

ONE BAY URBAN RENEWAL
LLC

BAY AVENUE & WALNUT CRESCENT
MONTCLAIR TWP/BOROUGH OF GLEN
RIDGE
ESSEX COUNTY, NJ

NOT APPROVED FOR
CONSTRUCTION



ATLANTIC
TRAFFIC+DESIGN

35 Technology Drive
Warren, New Jersey 07059
908-769-5588
NJ Certificate of Authorization No. 24GA27957900

COREY M. CHASE

CC

PROFESSIONAL ENGINEER
NEW JERSEY LICENSE NO. 47470

SHEET TITLE:
TRUCK TURN
EXHIBIT
SOUTHBOUND

SHEET NUMBER:
4
OF 4

REVISION 0

THE CONTRACTOR IS RESPONSIBLE FOR VERIFYING THE EXACT LOCATION AND DEPTH OF UTILITIES, PIPING, DRYWELLS, ETC. PRIOR TO THE START OF WORK. THE CONTRACTOR MUST CONTACT THE APPROPRIATE LOCAL ONE CALL SYSTEM TO ENSURE THAT ALL UTILITIES ARE PROPERLY AND COMPLETELY MARKED OUT IN THE FIELD PRIOR TO ANY WORK AT THE SITE. ANY DISCREPANCIES BETWEEN THE FIELD LOCATIONS AND THE PLANS SHALL BE REPORTED TO THE ENGINEER IMMEDIATELY. THE CONTRACTOR IS ADVISED THAT UTILITY INFORMATION SHOWN ON THE PLAN IS A COMPILATION OF FIELD LOCATIONS BY VARIOUS UTILITY AGENCIES AND RECORD DRAWINGS AND MUST BE CONFIRMED ACCORDINGLY. THE CONTRACTOR IS ALSO ADVISED THAT ALL SUCH FACILITIES DISTURBED DURING CONSTRUCTION MUST BE REPAIRED OR REPLACED AT THE CONTRACTOR'S EXPENSE.